

NOTE:


THE PREFERRED OPTION (ROUTE OPTION E-2) CORRIDOR SHOWN IS 250M WIDE ALONG THE MAINLINE SECTION. LARGER CIRCULAR AREAS ARE SHOWN AT THE JUNCTION LOCATIONS AT RATH & KILMOON, WITH 100M WIDE CORRIDORS ALONG POTENTIAL LINK ROADS.

THE CORRIDORS SHOWN DO NOT REPRESENT THE ACTUAL WIDTH OF THE ROAD SCHEME OR THE LANDS TO BE ACQUIRED - THE CORRIDORS INDICATE THE LANDS WITHIN WHICH THE PROPOSED SCHEME COULD BE DEVELOPED. THE EXACT DETAILS OF THE LAND TAKE, EARTHWORKS, JUNCTION AND SIDE ROAD DESIGN AND PROPERTY IMPACTS WILL BE DEVELOPED DURING THE NEXT PHASE OF THE PLANNING AND DESIGN PROCESS.

A DUAL CARRIAGEWAY ROAD CROSS-SECTION IS PROPOSED FOR THE MAINLINE AS PART OF THE PREFERRED OPTION. THE EXISTING N2 IS SHOWN TO BE RETAINED TO PROVIDE LOCAL ACCESS, WITH A REDUCED SINGLE CARRIAGEWAY ROAD CROSS-SECTION.


CYCLE & PEDESTRIAN IMPROVEMENTS ARE PROPOSED ALONG THE EXISTING N2 BETWEEN ASHBOURNE & CUSHINSTOWN. THIS WILL ENCOURAGE THE UPTAKE OF SUSTAINABLE ACTIVE TRAVEL MODES AND IMPROVE THE AMENITY VALUE OF THE LOCAL AREA.

THE CORRIDOR SHOWN MAY BE SUBJECT TO CHANGE FOLLOWING THE COMPLETION OF FURTHER SITE INVESTIGATIONS.

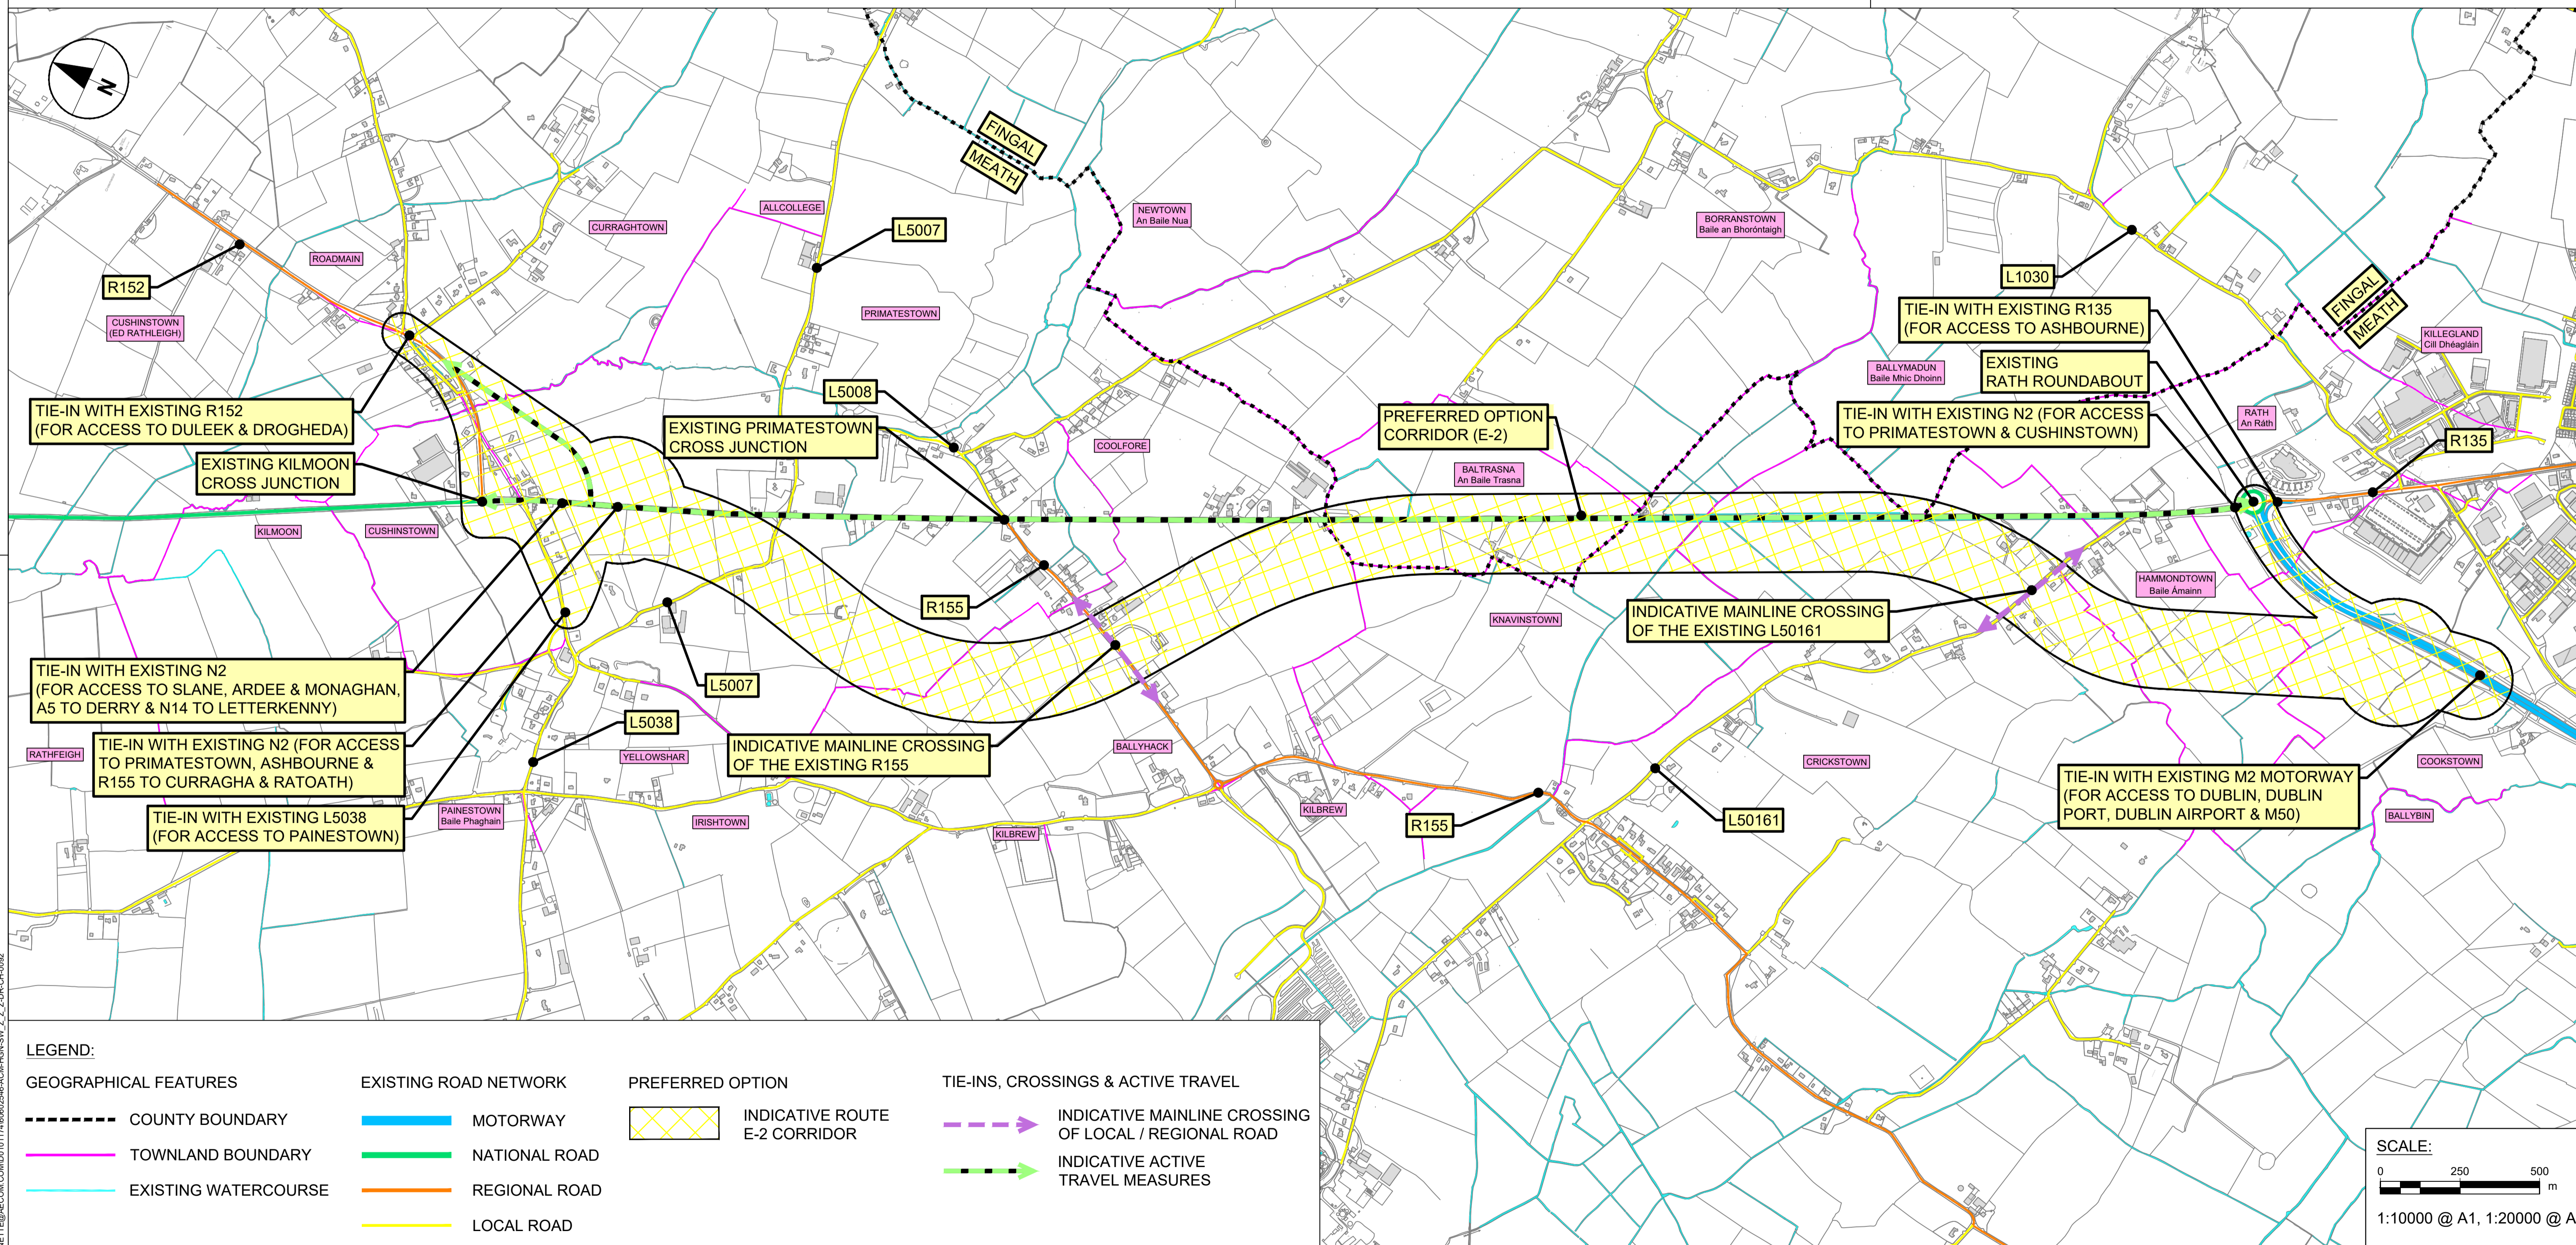

LEGEND:

GEOGRAPHICAL FEATURES		EXISTING ROAD NETWORK		PREFERRED OPTION		TIE-INS, CROSSINGS & ACTIVE TRAVEL	
---	COUNTY BOUNDARY	—	MOTORWAY	—	INDICATIVE ROUTE E-2 CORRIDOR	—	INDICATIVE MAINLINE CROSSING OF LOCAL / REGIONAL ROAD
---	TOWNLAND BOUNDARY	—	NATIONAL ROAD	—		—	INDICATIVE ACTIVE TRAVEL MEASURES
---	EXISTING WATERCOURSE	—	REGIONAL ROAD	—		—	
---		—	LOCAL ROAD	—		—	

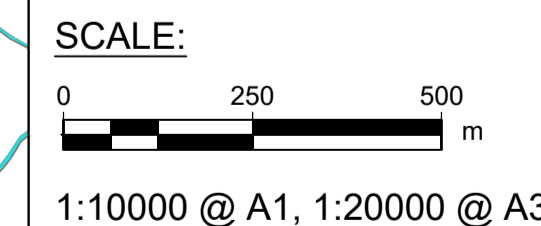

Key Plan

Purpose of issue

FOR INFORMATION

SAFETY, HEALTH AND ENVIRONMENTAL INFORMATION BOX

IT IS ASSUMED THAT ALL WORKS ON THIS DRAWING WILL BE CARRIED OUT BY A COMPETENT CONTRACTOR WORKING, WHERE APPROPRIATE, TO AN APPROPRIATE METHOD STATEMENT.

THIS DRAWING IS TO BE USED ONLY FOR THE PURPOSE OF ISSUE THAT IT WAS ISSUED FOR AND IS SUBJECT TO AMENDMENT.

Project Title

N2 Rath Roundabout to Kilmoon Cross

Drawing Title

Preferred Option Phase 2 Update

DESIGNED BY: DY

DRAWN BY: AJ

CHECKED BY: AJ

APPROVED BY: EG

DATE: 27/01/25

Internal Project No: 60602546

Scale @ A1: 1:10000

Scale @ A3: 1:20000

Originator: -ACM

Volume: -DR-CH-0092

Role: 1 Number

Location: SW_Z_Z_Z

1 Type 1 Role 1 Number

Revision Details

Rev	Date	By	Check	Suffix
01	27/01/25	DY	AJ	P01

Company Logos: Roudan & O'Donovan, AECOM, AECOM

Project Information

Project ID: 60602546

Project Name: N2 Rath Roundabout to Kilmoon Cross

Project Information

Project ID: 60602546

Project Name: N2 Rath Roundabout to Kilmoon Cross